


1. PIELIKUMS

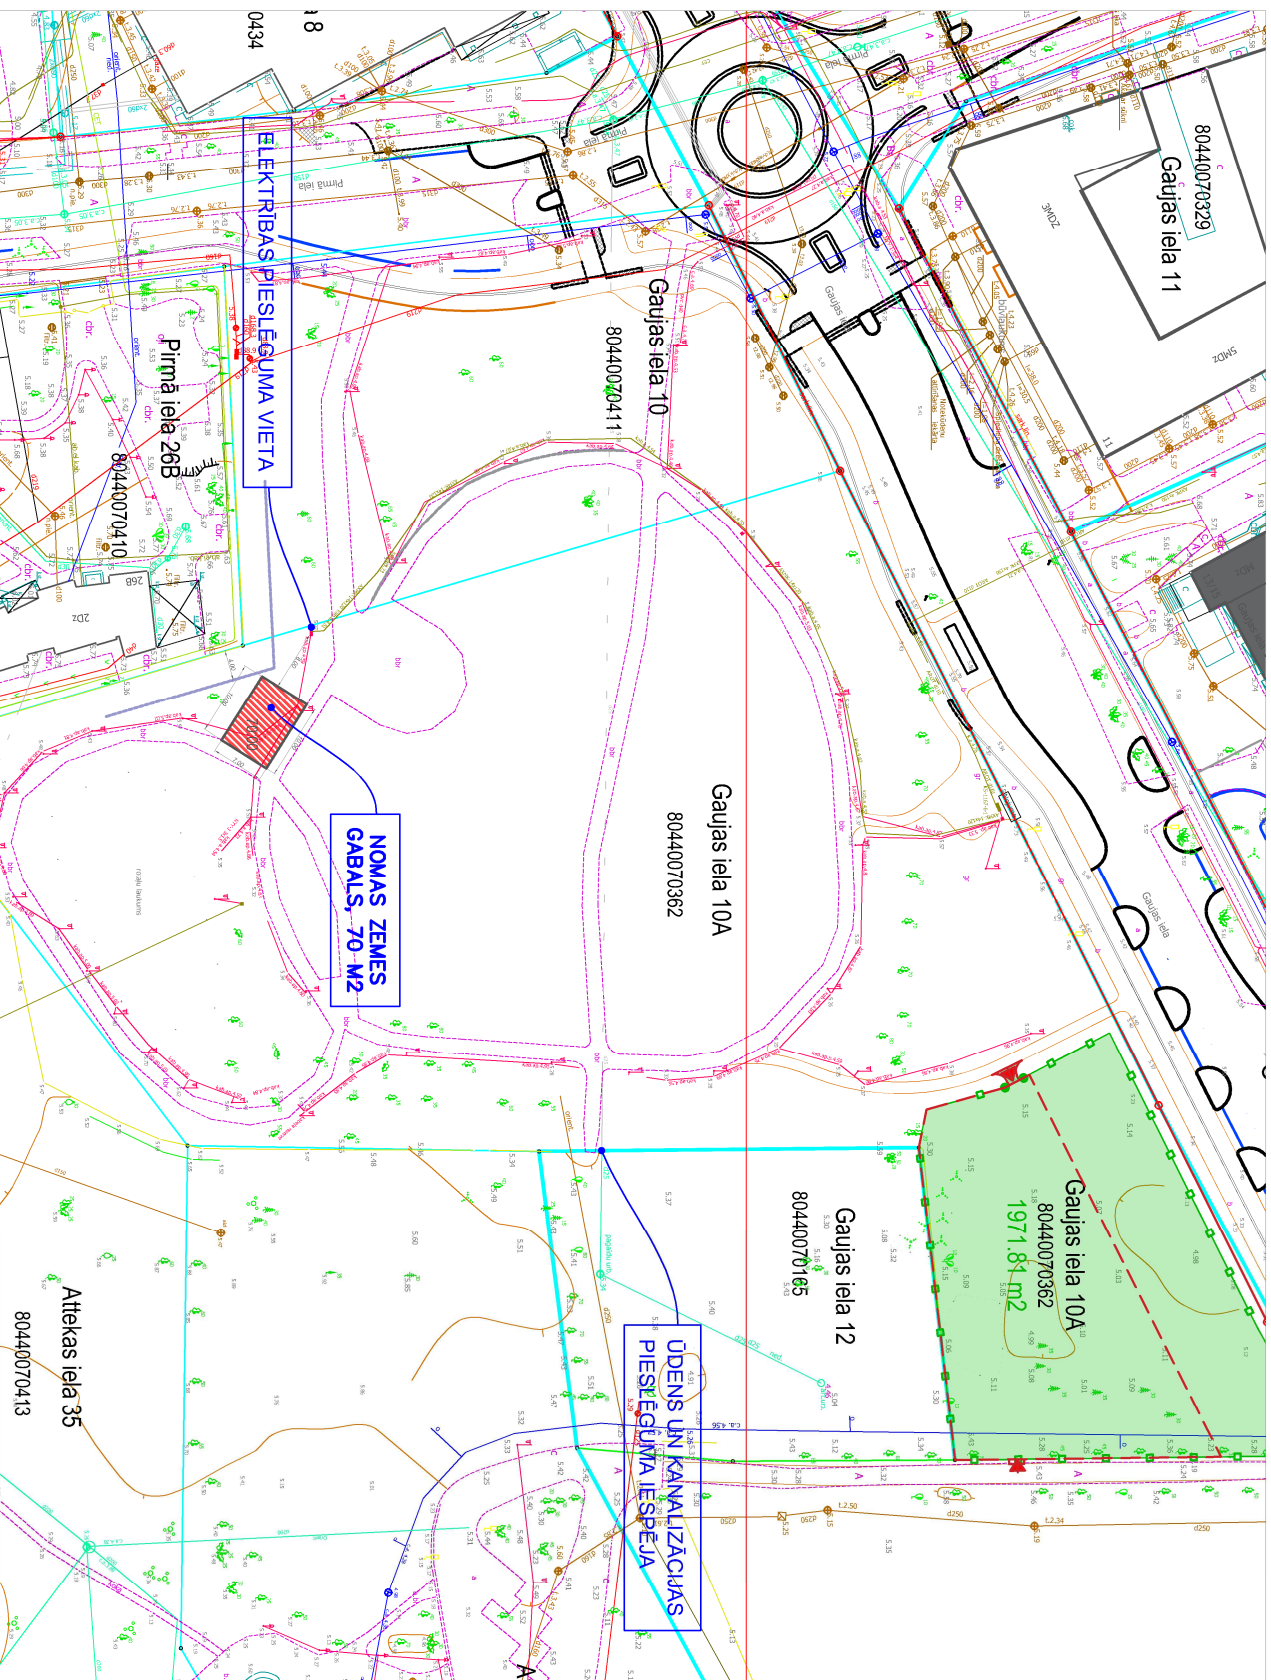

M 1:100